

EA 2018-020

CONTRACT PLANS COMPONENTS

ROADWAY PLANS

TAMPA HILLSBOROUGH EXPRESSWAY AUTHORITY

CONTRACT PLANS



PROJECT ID: O-00918

HILLSBOROUGH COUNTY (10002)

E. TWIGGS STREET

INDEX OF ROADWAY PLANS

SHEET NO.	SHEET DESCRIPTION
1	KEY SHEET
2	TYPICAL SECTION
3 - 4	PLAN
5 - 6	UTILITY ADJUSTMENTS

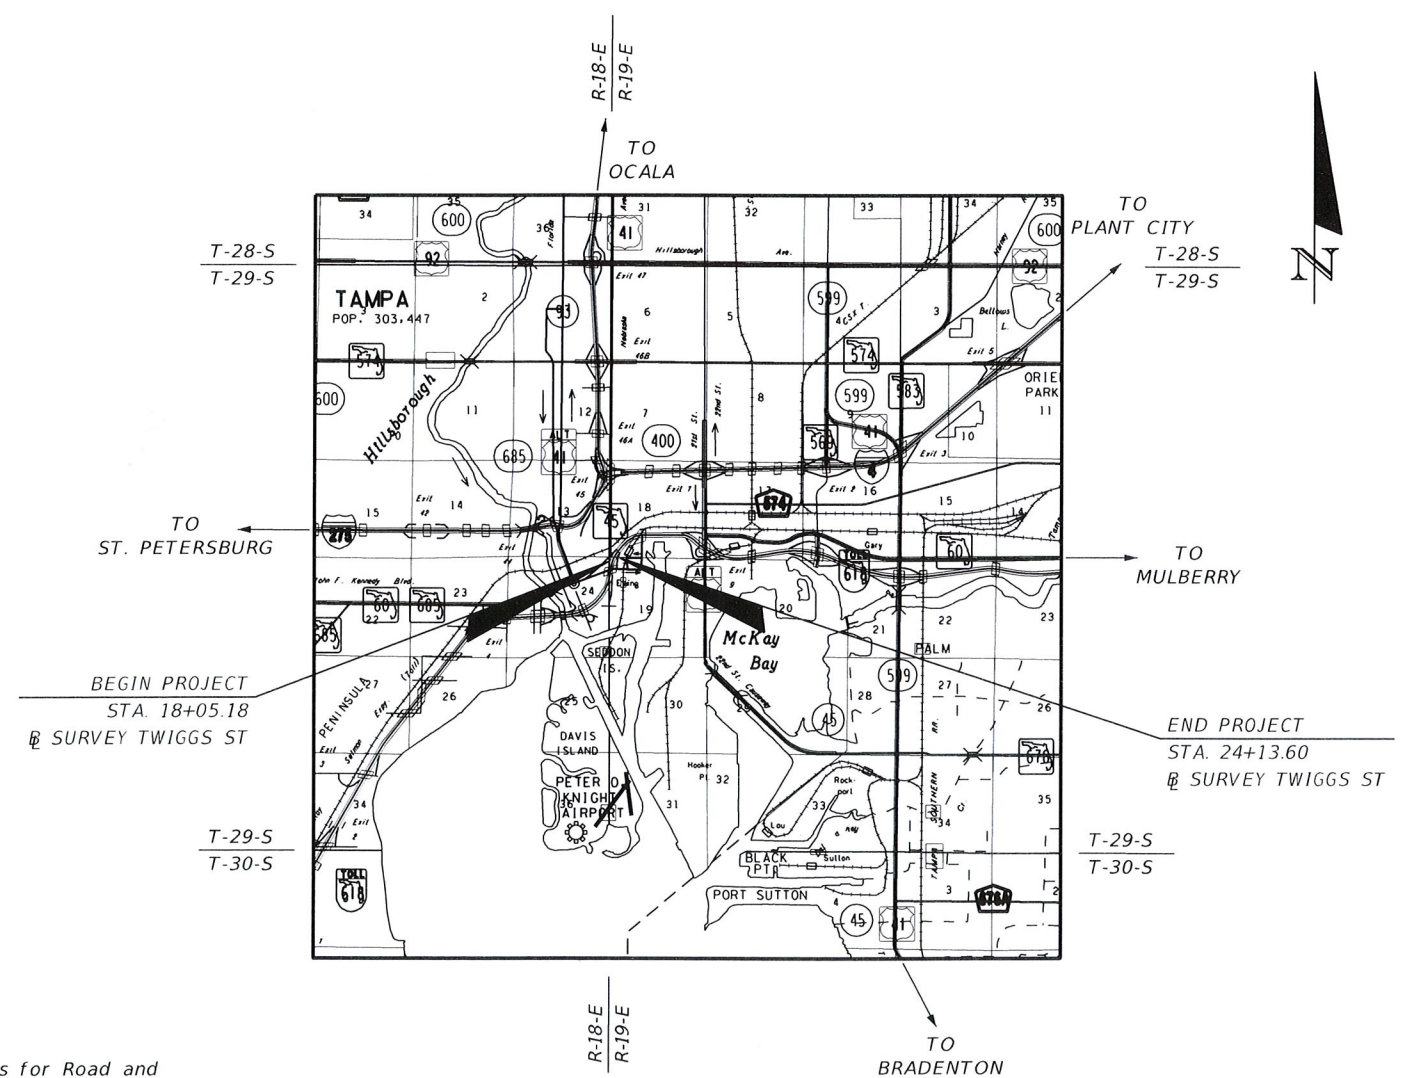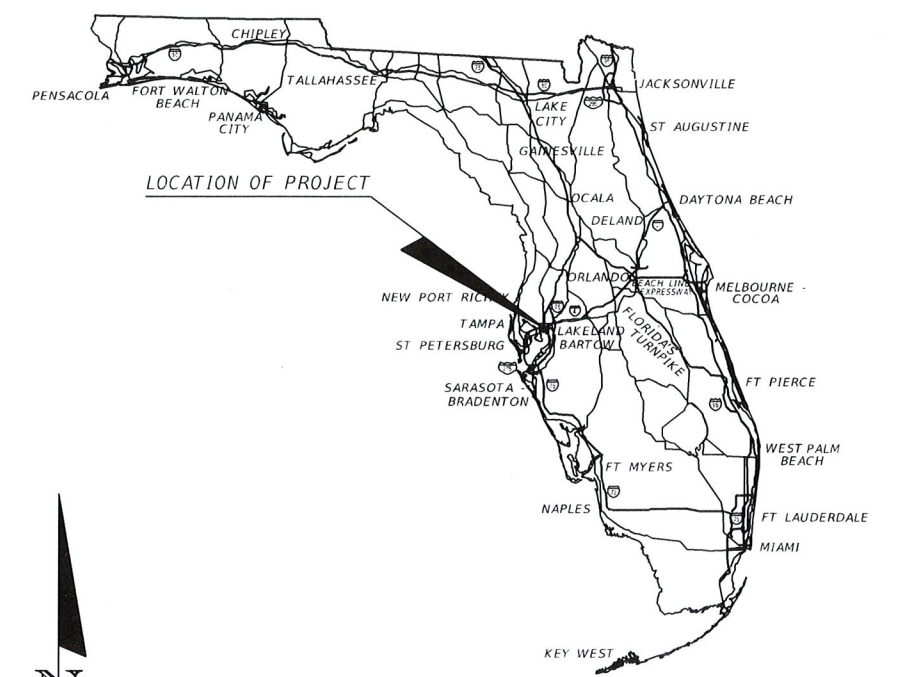

ROADWAY PLANS
ENGINEER OF RECORD:

DOUGLAS J. BURKHART, P.E. NO.: 40900
HNTB CORPORATION
201 N. FRANKLIN STREET, SUITE 1200
TAMPA, FL 33602
(813) 402-4150
CONTRACT NO.: O-00918
VENDOR NO.: VF 43-1623092
CERTIFICATE OF AUTHORIZATION NO.: 6500

THEA PROJECT MANAGER:

DAVID MAY, P.E.

GOVERNING STANDARD PLANS:

Florida Department of Transportation, FY2018/19 Standard Plans for Road and Bridge Construction and applicable Interim Revisions (IRs).

Standard Plans for Road Construction and associated IRs are available at the following website: <http://www.fdot.gov/design/standardplans>


GOVERNING STANDARD SPECIFICATIONS:

Florida Department of Transportation, July 2018 Standard Specifications for Road and Bridge Construction at the following website: <http://www.fdot.gov/programmanagement/Implemented/SpecBooks>

Concept Plans

CONSTRUCTION CONTRACT NO.	FISCAL YEAR	SHEET NO.


CURVE DATA SR45_3
 PI STA. = 106+46.41
 Δ = 21° 30' 38" (RT)
 D = 24° 23' 33"
 T = 44.62
 L = 88.18
 R = 234.89
 PC STA. = 106+01.79
 PT STA. = 106+89.98

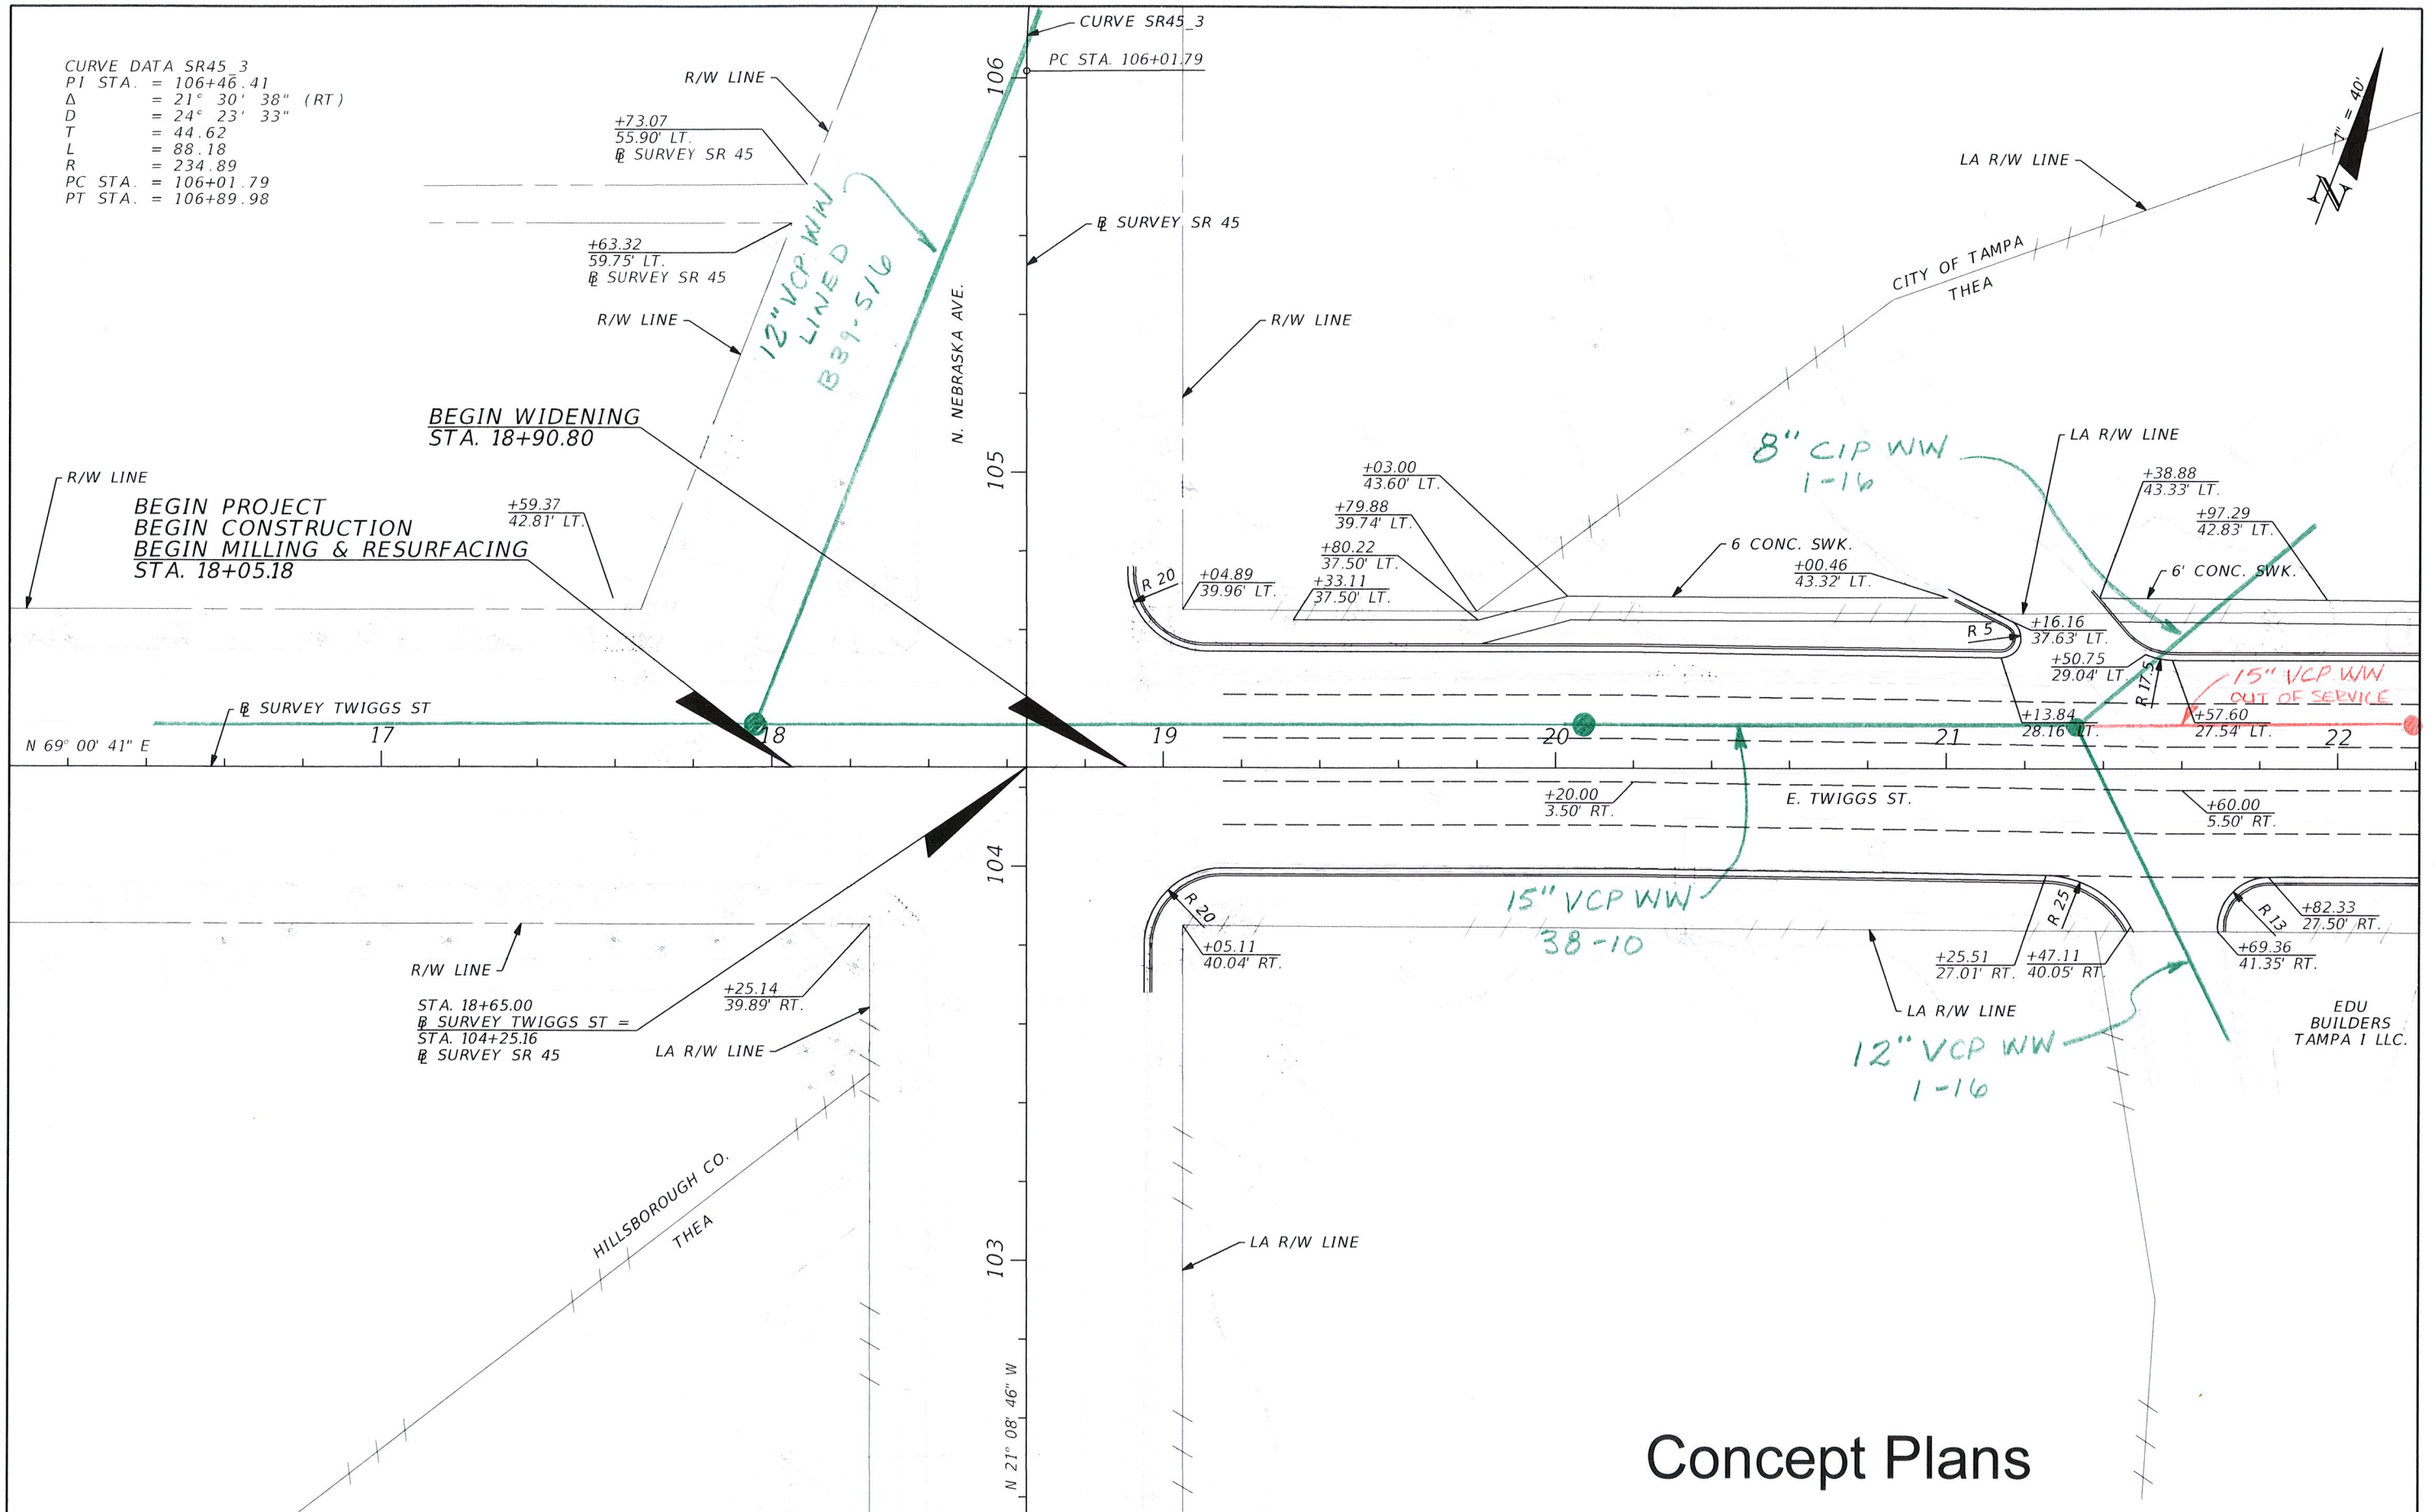

Concept Plans

REVISIONS				HNTB CORPORATION 201 N. FRANKLIN STREET, SUITE 1200 TAMPA, FL 33602 PHONE: (813) 402-4150 CERTIFICATE OF AUTHORIZATION NO. 6500 DOUGLAS J. BURKHART, P.E. NO. 40900	TAMPA HILLSBOROUGH EXPRESSWAY AUTHORITY			ROADWAY PLAN (01) TWIGGS ST	SHEET NO.
DATE	DESCRIPTION	DATE	DESCRIPTION		ROAD NO.	COUNTY	FINANCIAL PROJECT ID		
					HILLSBOROUGH	O-00918			

CURVE DATA TWIGGS_3
 PI STA. = 23+62.90
 Δ = 21° 28' 23" (RT)
 D = 14° 08' 02"
 T = 76.87
 L = 151.93
 R = 405.38
 PC STA. = 22+86.04
 PT STA. = 24+37.96

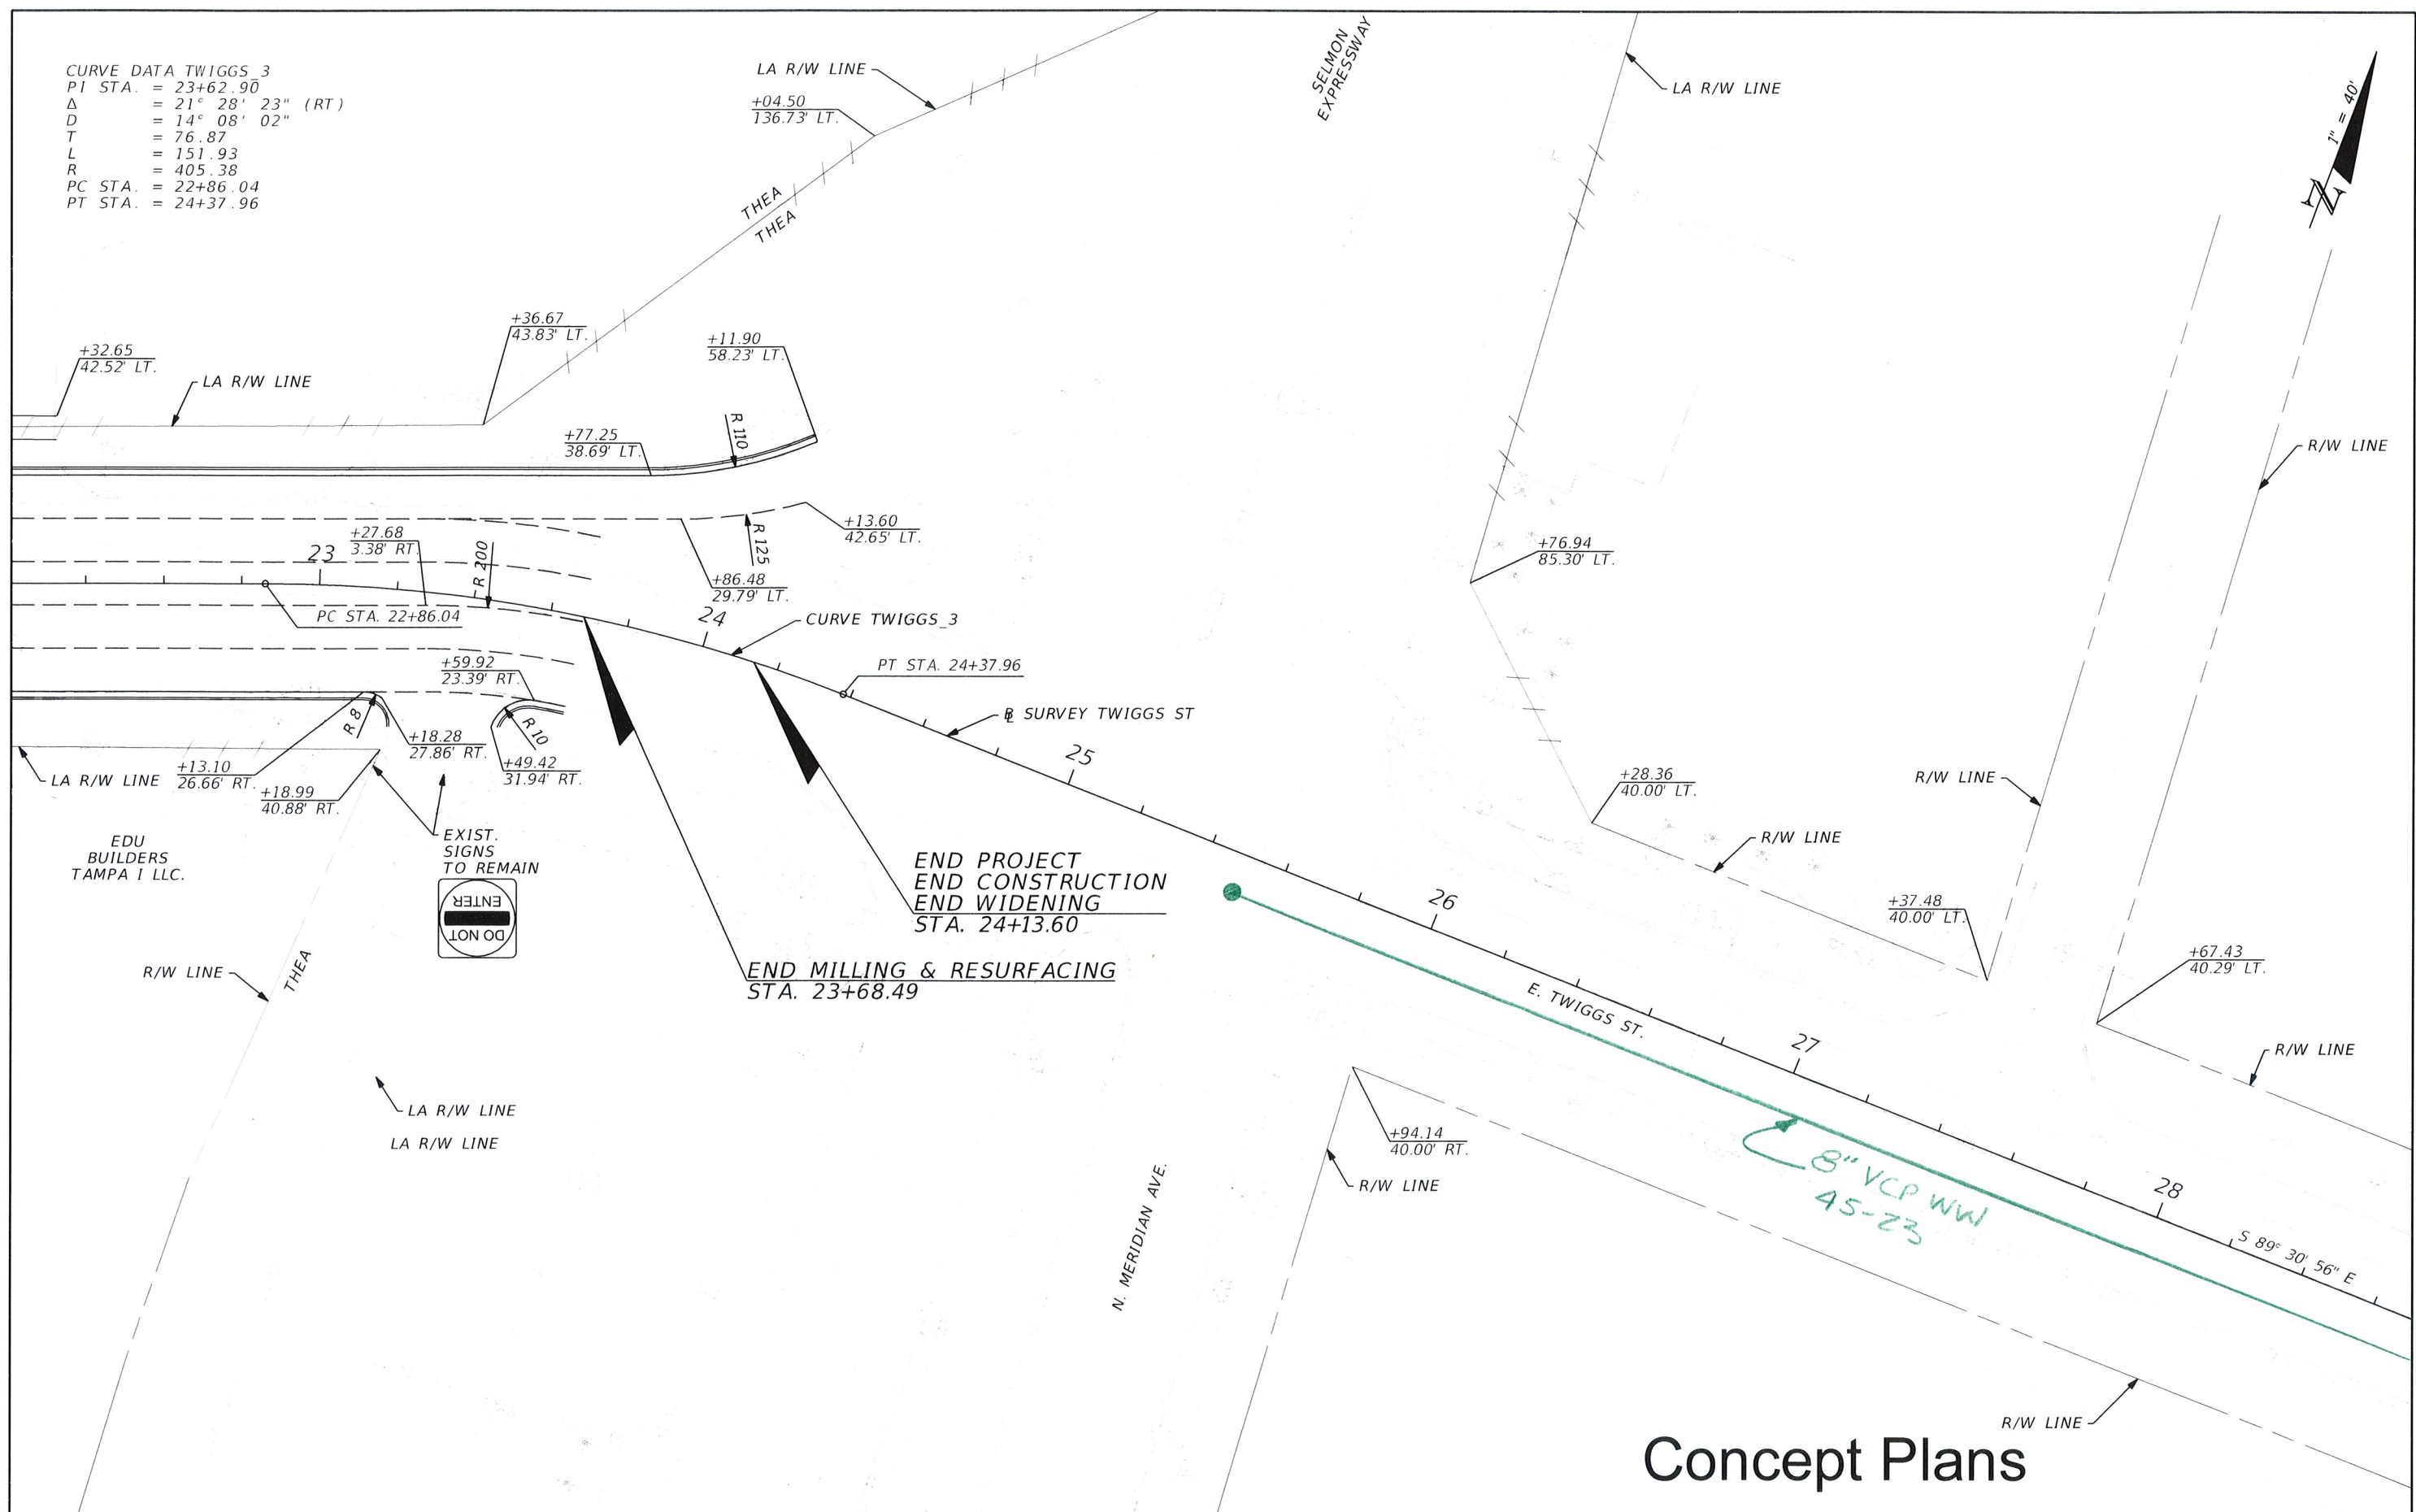

END PROJECT
 END CONSTRUCTION
 END WIDENING
 STA. 24+13.60

END MILLING & RESURFACING
 STA. 23+68.49

Concept Plans

REVISIONS				HNTB CORPORATION 201 N. FRANKLIN STREET, SUITE 1200 TAMPA, FL 33602 PHONE: (813) 402-4150 CERTIFICATE OF AUTHORIZATION NO. 6500 DOUGLAS J. BURKHART, P.E. NO. 40900	TAMPA HILLSBOROUGH EXPRESSWAY AUTHORITY		ROADWAY PLANS (02) TWIGGS ST	SHEET NO.
DATE	DESCRIPTION	DATE	DESCRIPTION		ROAD NO.	COUNTY		
						HILLSBOROUGH		