



	Title: Requests				
E	Project:	E. Twiggs St.			
	Created by: wtjd		Date: 7/31/2018		
	WATER DEPARTMENT 306 E. JACKSON ST. 5TH FLOOR TAMPA,FL 33602				

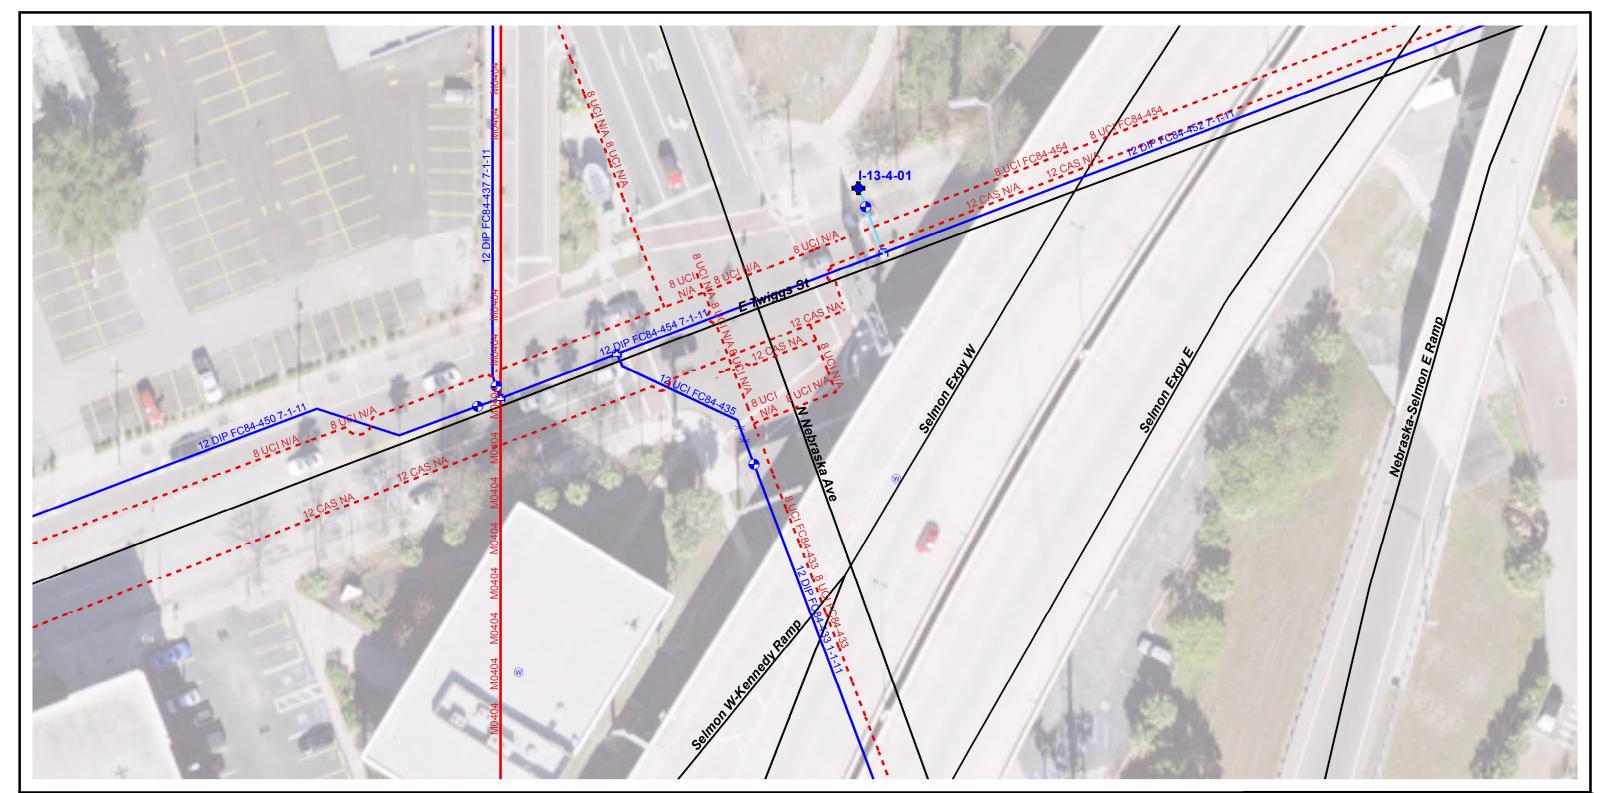

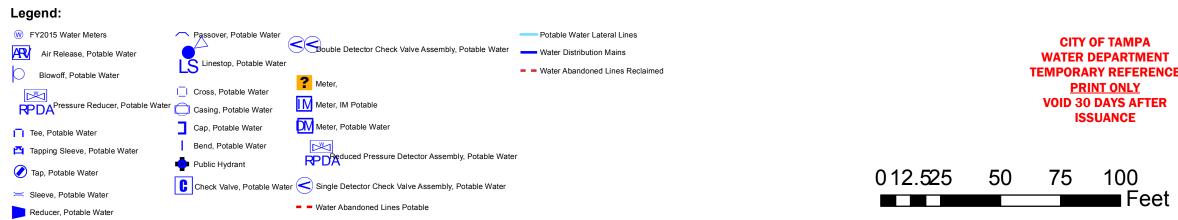

	Title: Requests				
	Project: E. Twiggs St.				
E	Created by: wtjd		Date: 7/31/2018		
	WATER DEPARTMENT 306 E. JACKSON ST. 5TH FLOOR TAMPA,FL 33602				